
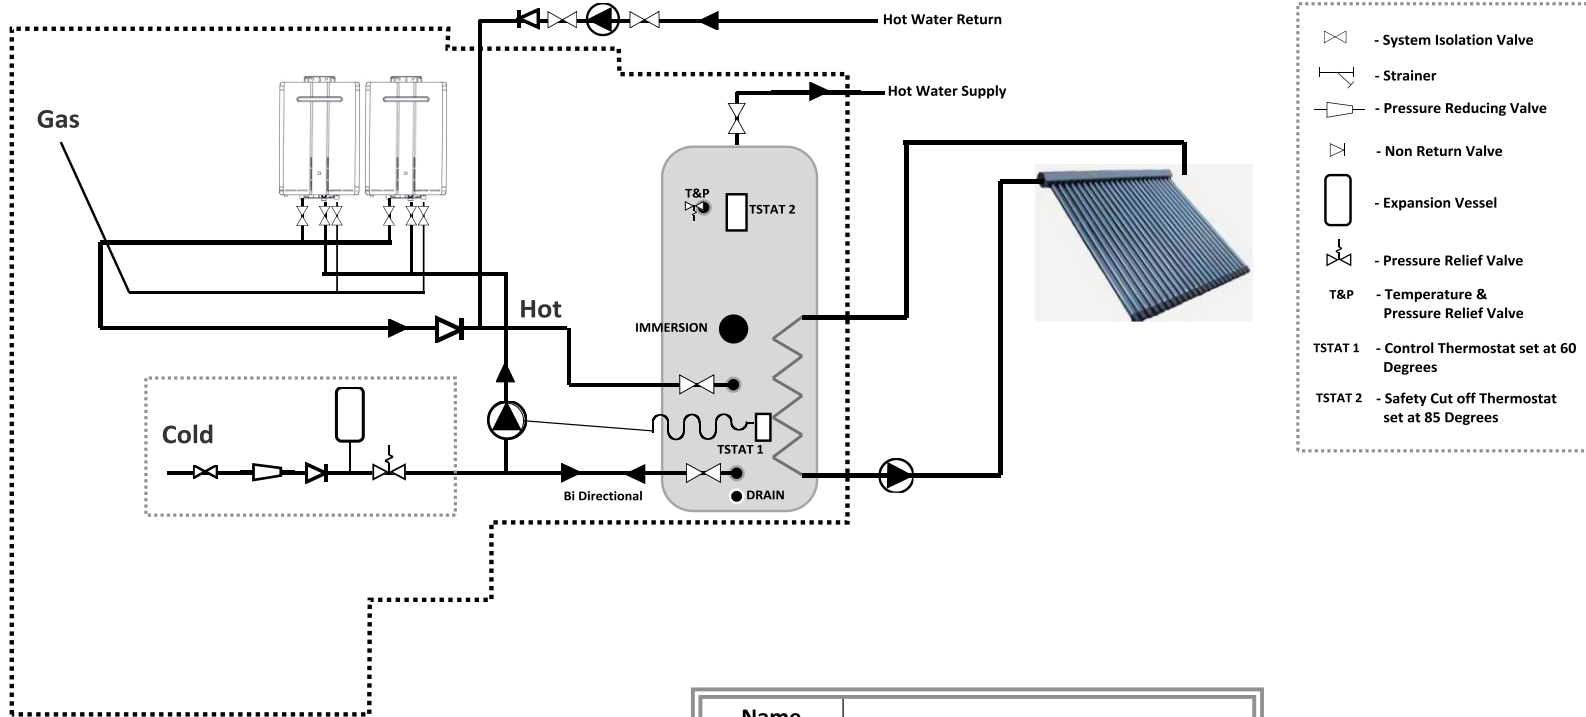
 
 



 
 



## 2 x Rinnai, Storage w Solar and Secondary Return

 

-  - System Isolation Valve
-  - Strainer
-  - Pressure Reducing Valve
-  - Non Return Valve
-  - Expansion Vessel
-  - Pressure Relief Valve
-  - Temperature & Pressure Relief Valve
-  - Control Thermostat set at 60 Degrees
-  - Safety Cut off Thermostat set at 85 Degrees

All components in the hashed box can be supplied by Rinnai UK as part of a complete package.  
Where Possible the Water protection should always be installed on the mains supply to the building.

<b>Name</b>	
<b>Site Ref</b>	
<b>Date</b>	